

DRAFT

NOTE
DO NOT SCALE FROM THIS DRAWING

© CROWN COPYRIGHT AND DATABASE RIGHTS 2018
ALL RIGHTS RESERVED, HCC 100019180





Hampshire
County Council


STUART JARVIS BSc DipTP FCILT MRTPI DIRECTOR OF ECONOMY,
TRANSPORT & ENVIRONMENT


DESIGNER
NB
CAD
LH
CHECKED
APPROVED


SCHEME
ROCKBOURNE VILLAGE
TRAFFIC CALMING MEASURES
JOB No.
SCALE @ A3
NTS
DATE
March 18
SHEET NUMBER
- OF -

DRAWING TITLE
LOCATION PLAN
HCC CAD PLOT: 04/2019 16:03:08
DRAWING NUMBER
TM/CJ.008868.01/0
REV

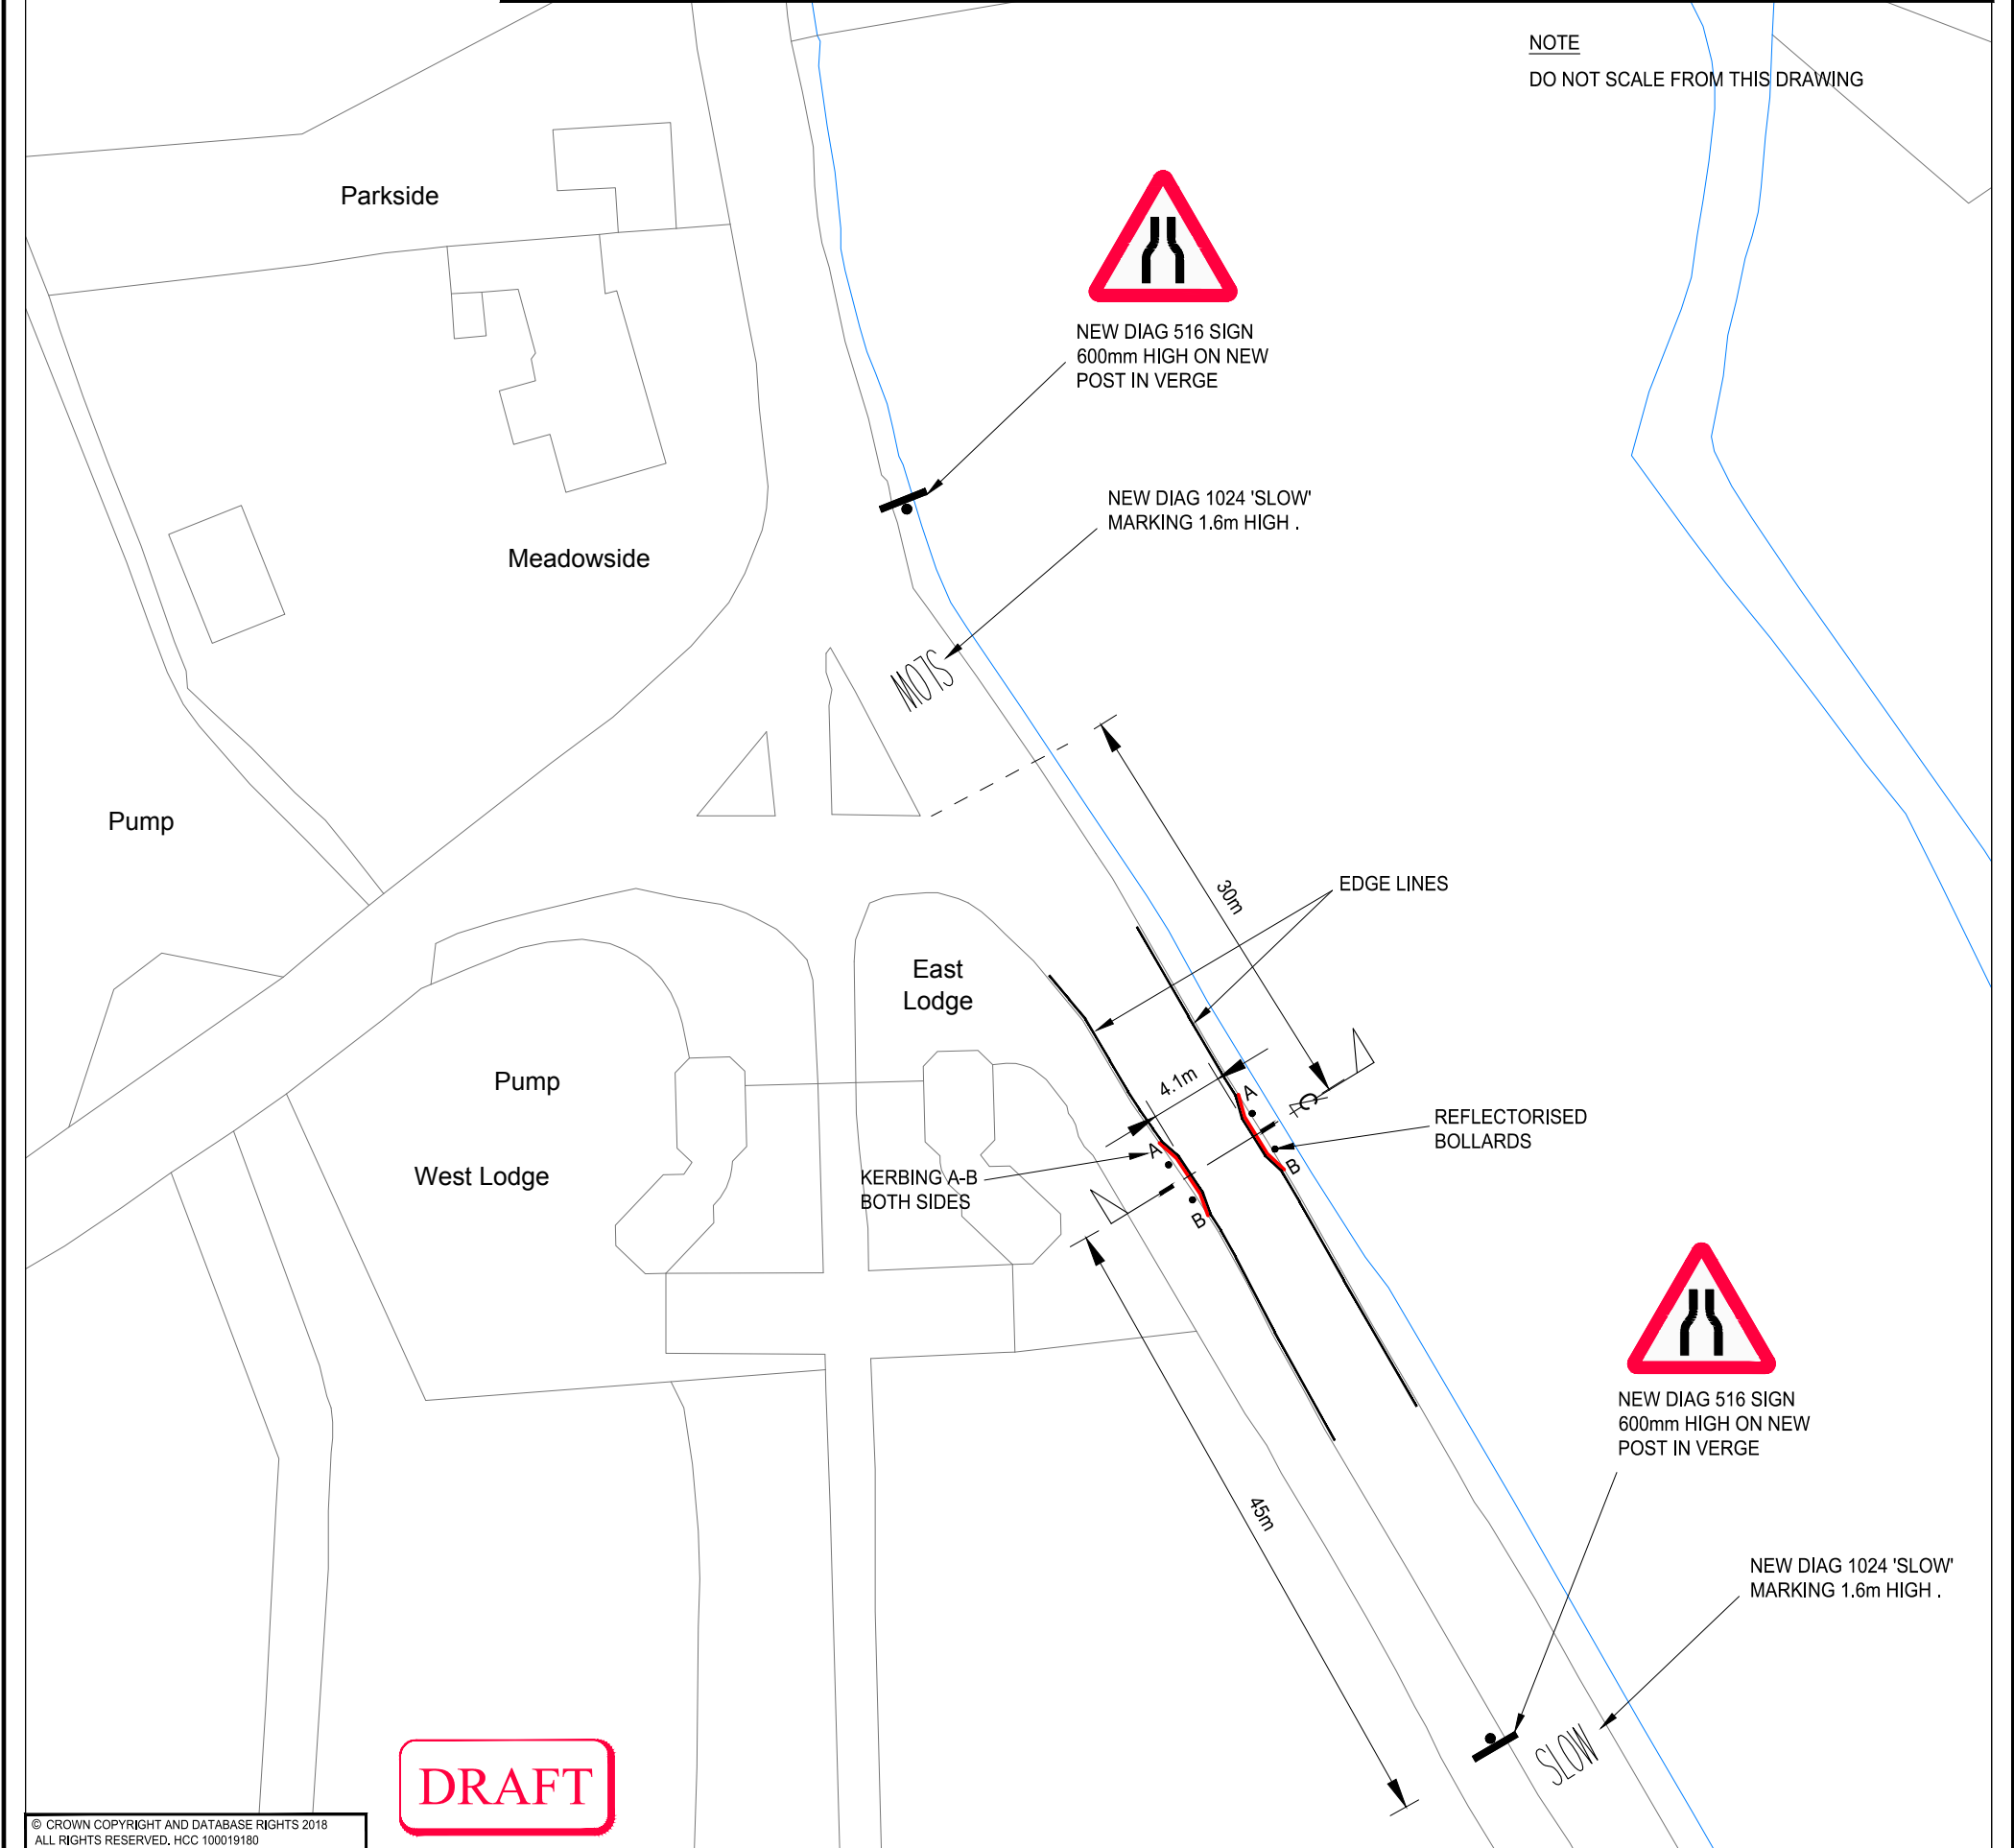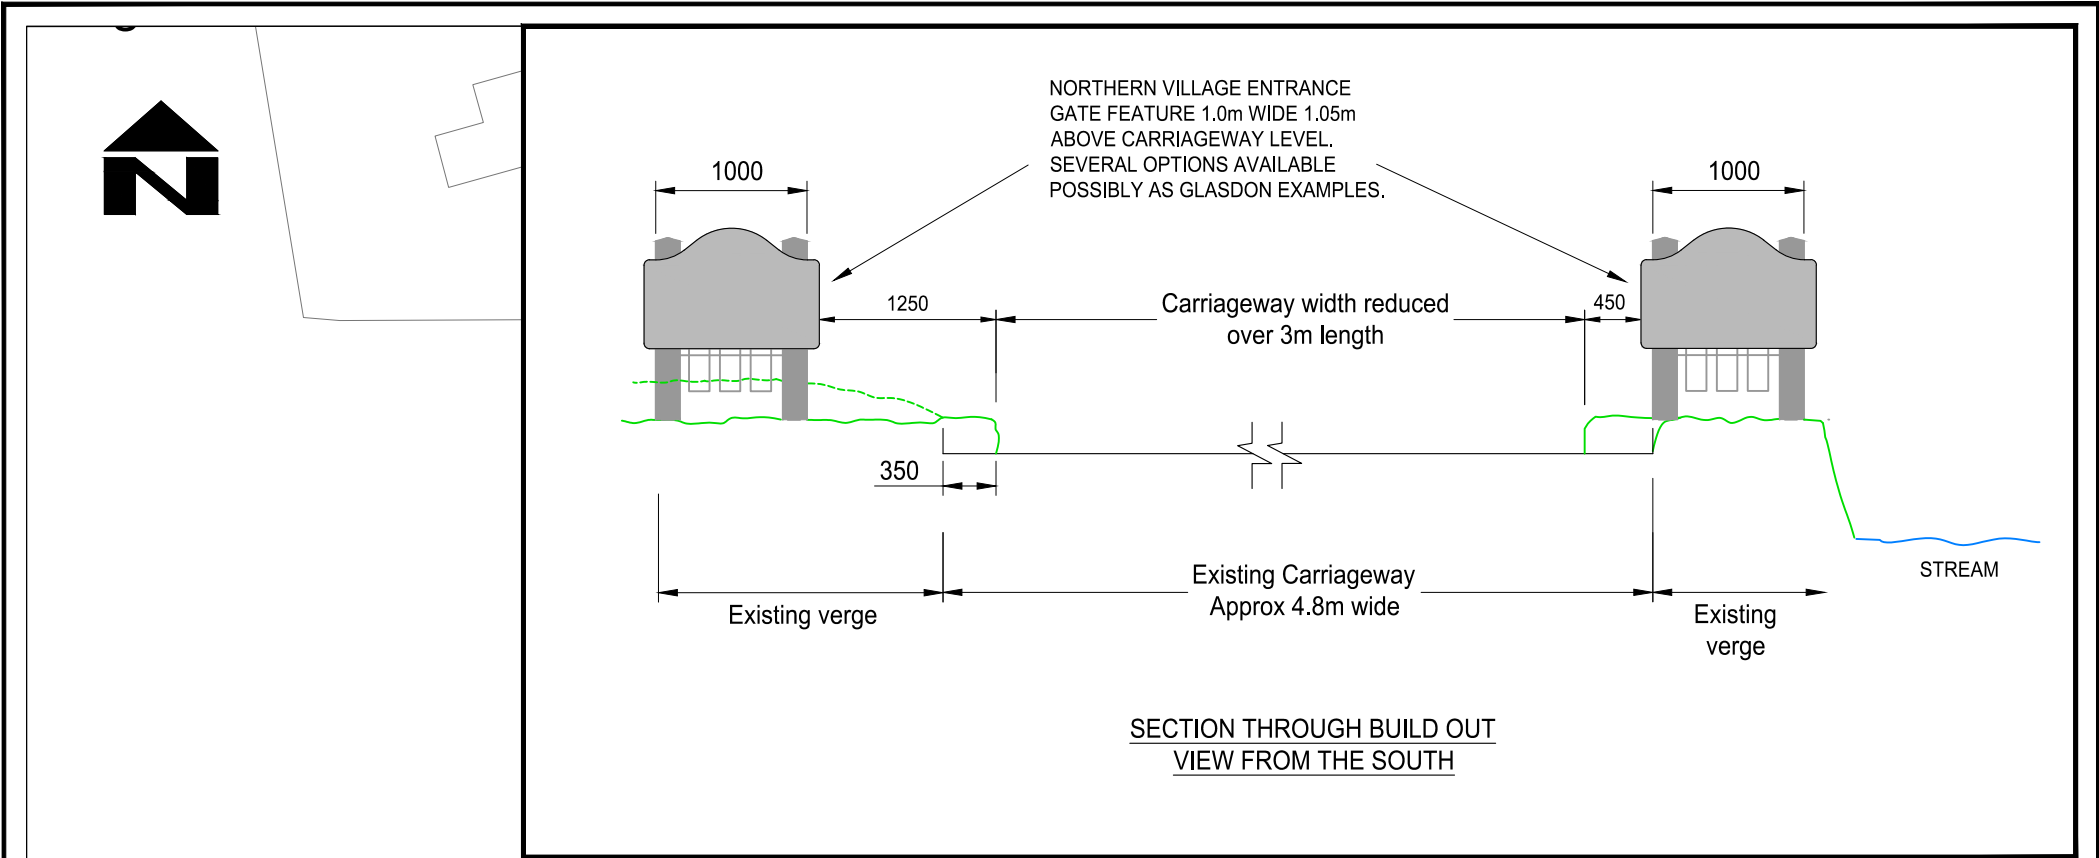

							 Hampshire County Council STUART JARVIS BSc DipTP FCIHT MRTPI DIRECTOR OF ECONOMY, TRANSPORT & ENVIRONMENT	DESIGNER NB		SCHEME ROCKBOURNE VILLAGE TRAFFIC CALMING MEASURES JOB No.				DRAWING TITLE LOCATION 1 SOUTHERN GATEWAY PROPOSED LINING AND SIGNING HCC CAD PLOT: 04/2019 16:03:10		
								CAD LH								
								CHECKED								
								APPROVED	SCALE @ A3 1:500		DATE March 18	SHEET NUMBER 1 OF 3	DRAWING NUMBER TM/CJ.008868.01/01	REV A		

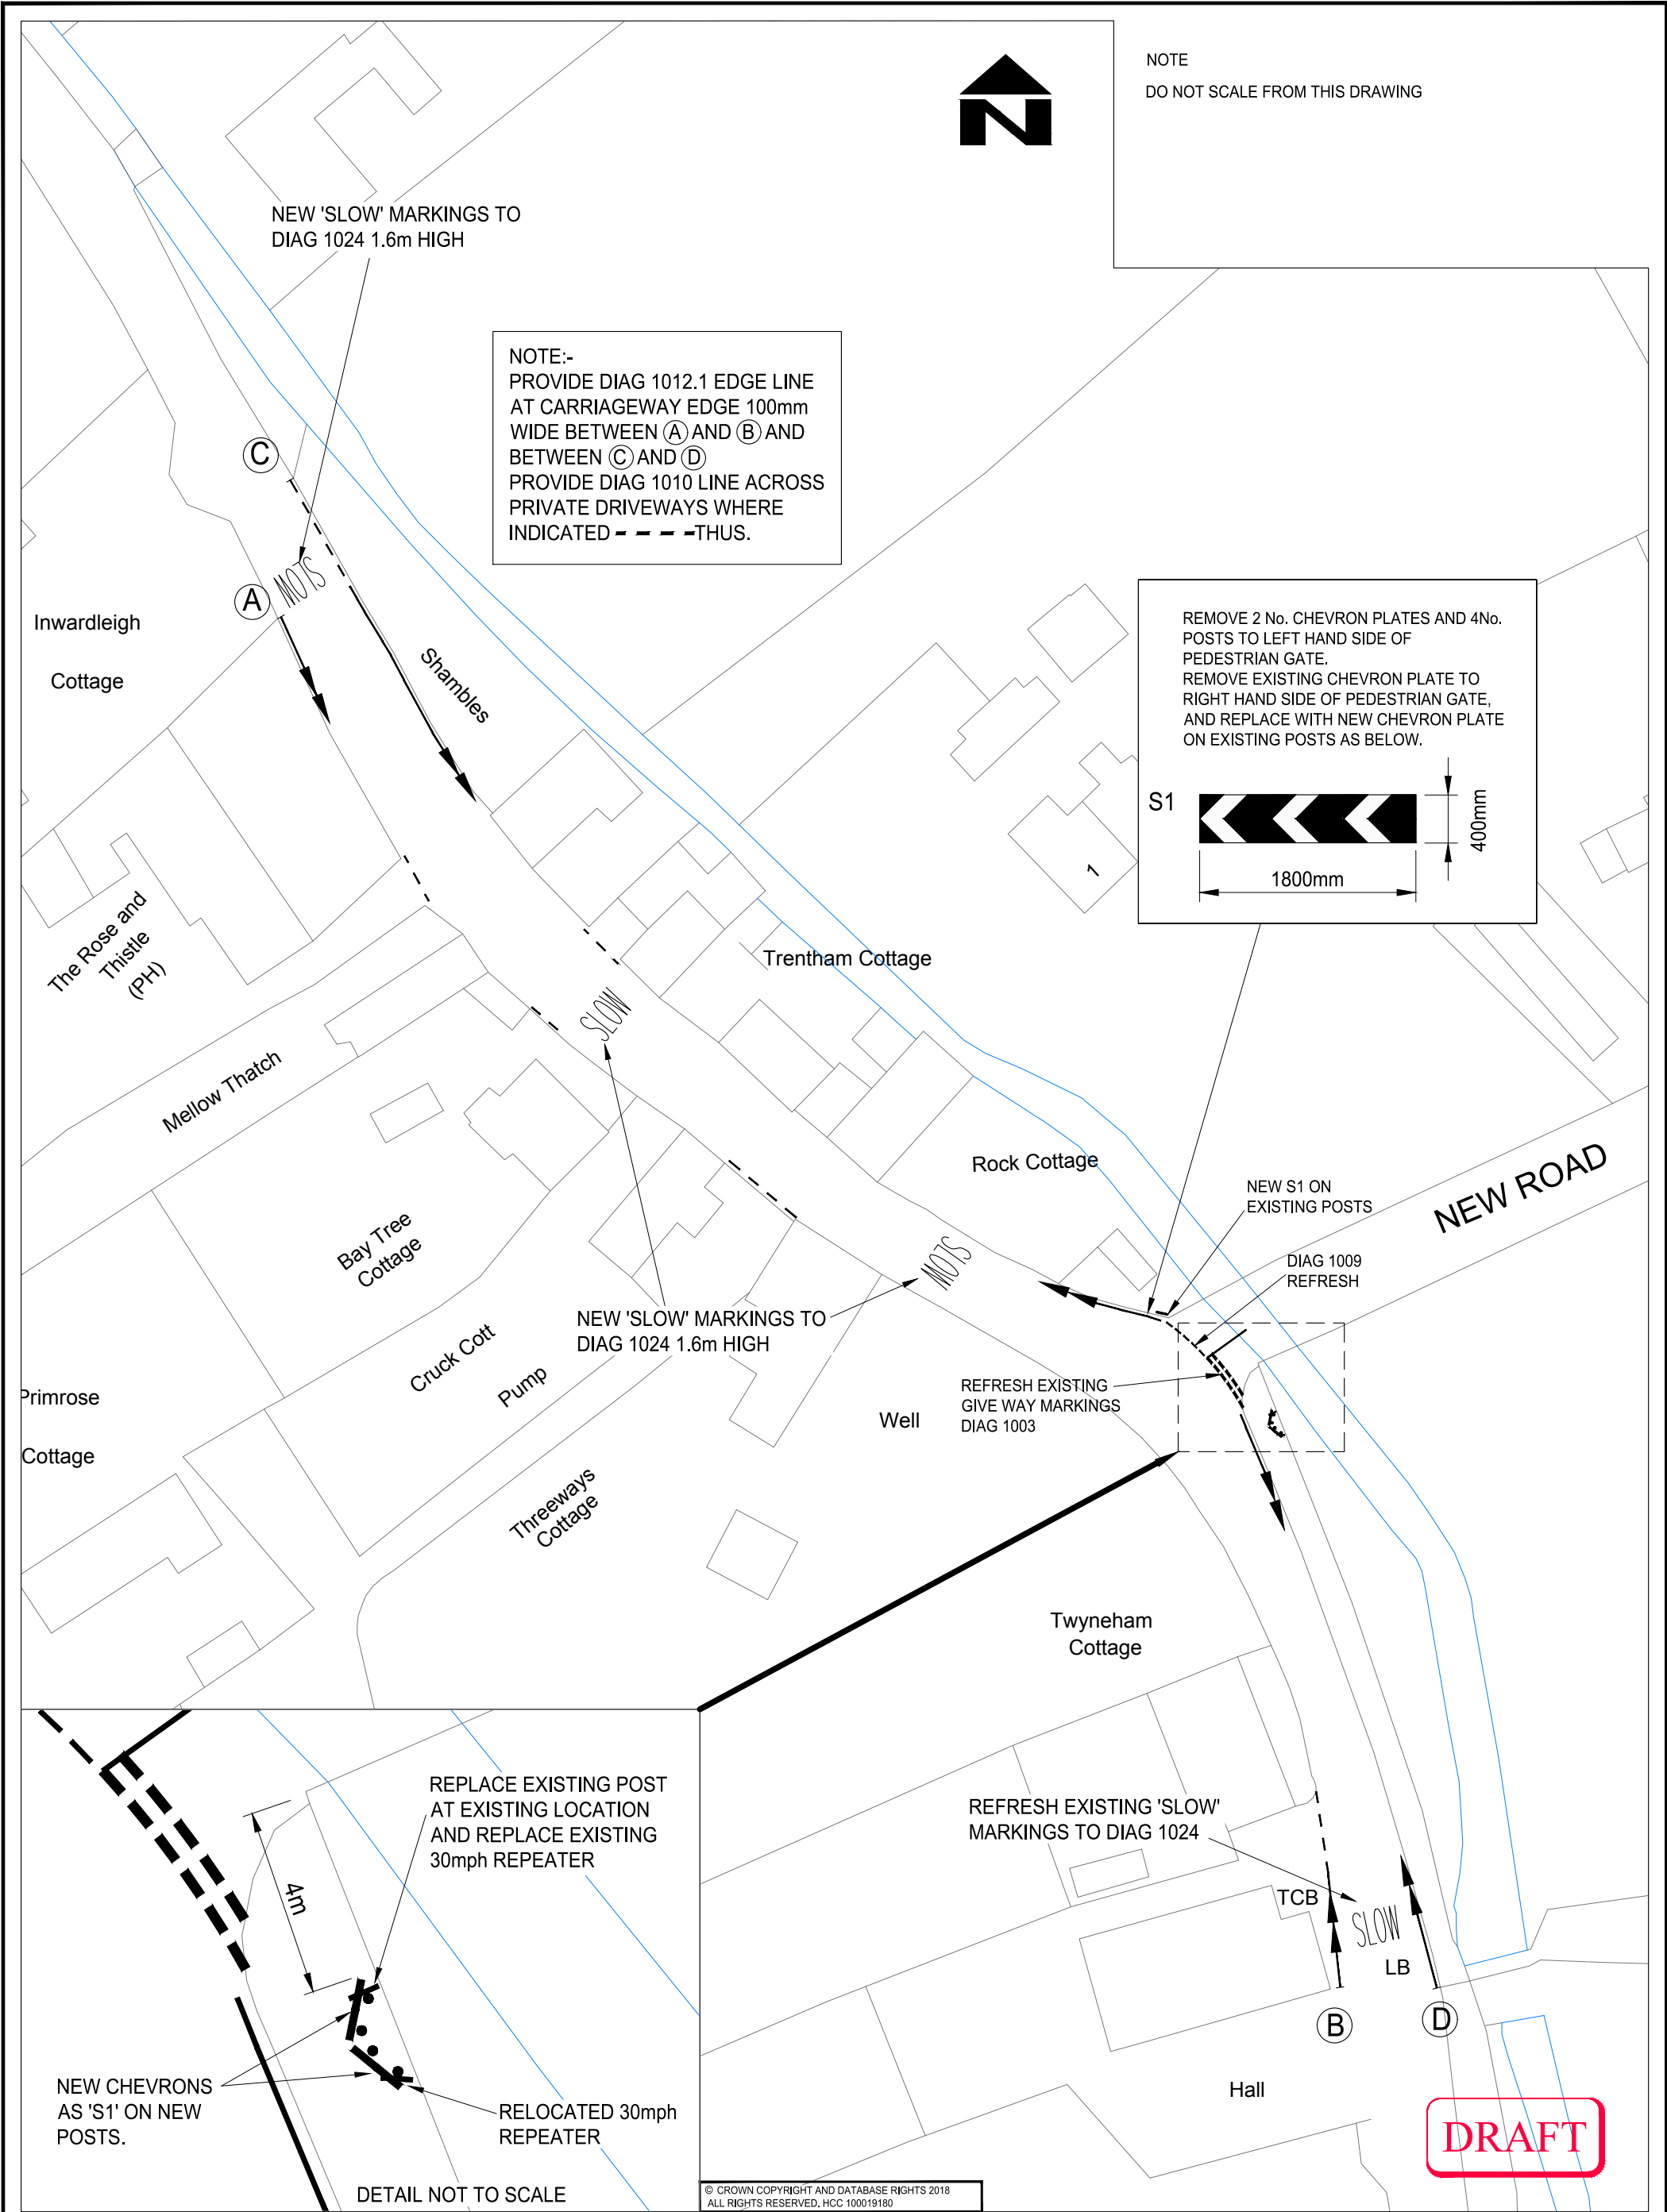


 Hampshire County Council				DESIGNER NB	SCHEME ROCKBOURNE VILLAGE TRAFFIC CALMING MEASURES		DRAWING TITLE LOCATION 2 PROPOSED LINING AND SIGNING	
STUART JARVIS BSc DipTP FCIHT MRTPI DIRECTOR OF ECONOMY, TRANSPORT & ENVIRONMENT				CAD LH	JOB No.		HCC CAD PLOT: 04/2019 16:03:15	
				CHECKED	SCALE @ A3 1:500		DRAWING NUMBER TM/CJ008868/02	
				APPROVED	DATE March 18	SHEET NUMBER 2 OF 3	REV A	

REV	AMENDMENTS	DATE	CAD	CHKD	APPD
A	Minor amendments	01.02.19	LH	NB	




NORTHERN VILLAGE ENTRANCE GATE
FEATURE 1.5m WIDE max 1.05m ABOVE
ADJACENT CARRIAGEWAY LEVEL.
SEVERAL OPTIONS AVAILABLE POSSIBLY
AS GLASDON EXAMPLES.

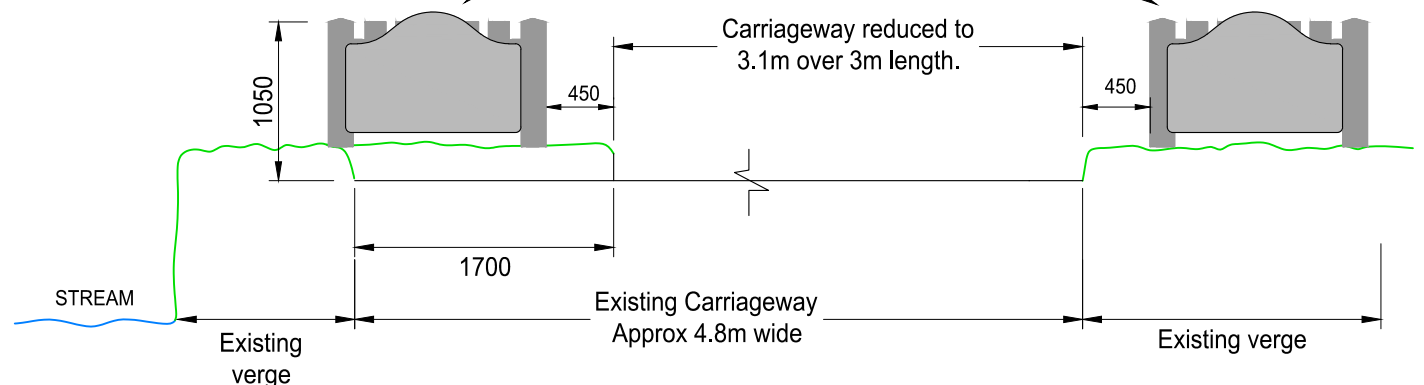

SECTION THROUGH BUILD OUT
VIEW FROM THE NORTH

NOTE
DO NOT SCALE FROM THIS DRAWING

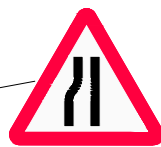

PROVIDE NEW SIGN TO
DIAG 517 600mm HIGH
(ROAD NARROWS ON LEFT
AHEAD) ON NEW POST IN
VERGE.

DIAG 1024 'SLOW'
MARKING 1.6m HIGH

INTERMITTENT EDGE
LINE AND HATCHING
TO DIAG 1040.4

REFLECTORISED
BOLLARDS

KERBING A - B

REFLECTORISED
BOLLARDS

EDGE LINING

Townend Gate



PROVIDE NEW SIGN TO
DIAG 517 600mm HIGH
(ROAD NARROWS ON
RIGHT AHEAD) ON NEW
POST IN VERGE.

DIAG 1024 'SLOW'
MARKING 1.6m HIGH

SEE SHEET 2

West Hayes

DRAFT

© CROWN COPYRIGHT AND DATABASE RIGHTS 2018
ALL RIGHTS RESERVED, HCC 100019180



Hampshire
County Council

STUART JARVIS BSc DipTP FCILT MRTPI DIRECTOR OF ECONOMY,
TRANSPORT & ENVIRONMENT

DESIGNER
NB
CAD
LH
CHECKED
APPROVED

SCHEME
ROCKBOURNE VILLAGE
TRAFFIC CALMING MEASURES
JOB No.
SCALE @ A3
1:500
DATE
March 18
SHEET NUMBER
3 OF 3

DRAWING TITLE
LOCATION 3
NORTHERN GATEWAY
PROPOSED LINING
AND SIGNING
HCC CAD FILE: 04/2019 16/03/20
DRAWING NUMBER
TM/CJ.008868.01/03
REV
A