

X: 412458

Y: 115401

Wha3Words
/// TRACKERS POTENTIAL DIGGERS



Minimum sideway's safety zone 0.5m	(S)
Minimum longway's safety zone 0.5m	(L)

Key:

	Traffic Cone		Traffic Sign
	No Parking Cone		Pedestrian Signal
	Pedestrian Signal		Traffic Signal
	Pedestrian Barrier		Traffic Signal Phase
	Traffic Sign		Pedestrian Ramp
	Works Area		Safety Zone
	Diversion Route		Ped Diversion Route
	Traffic Signal Phase		

Notes:
This drawing may only be used for the purpose intended and only as a guide for the installation of temporary traffic management. All works are to be installed as per the standards for conducting works on carriageways in accordance with Chapter 8 of the Traffic Signs Manual and the street works code of practice.
All dimensions shown on the drawing are in meters and are not always drawn to scale so the traffic management foreman should ensure that signs are placed accordingly.

Location:

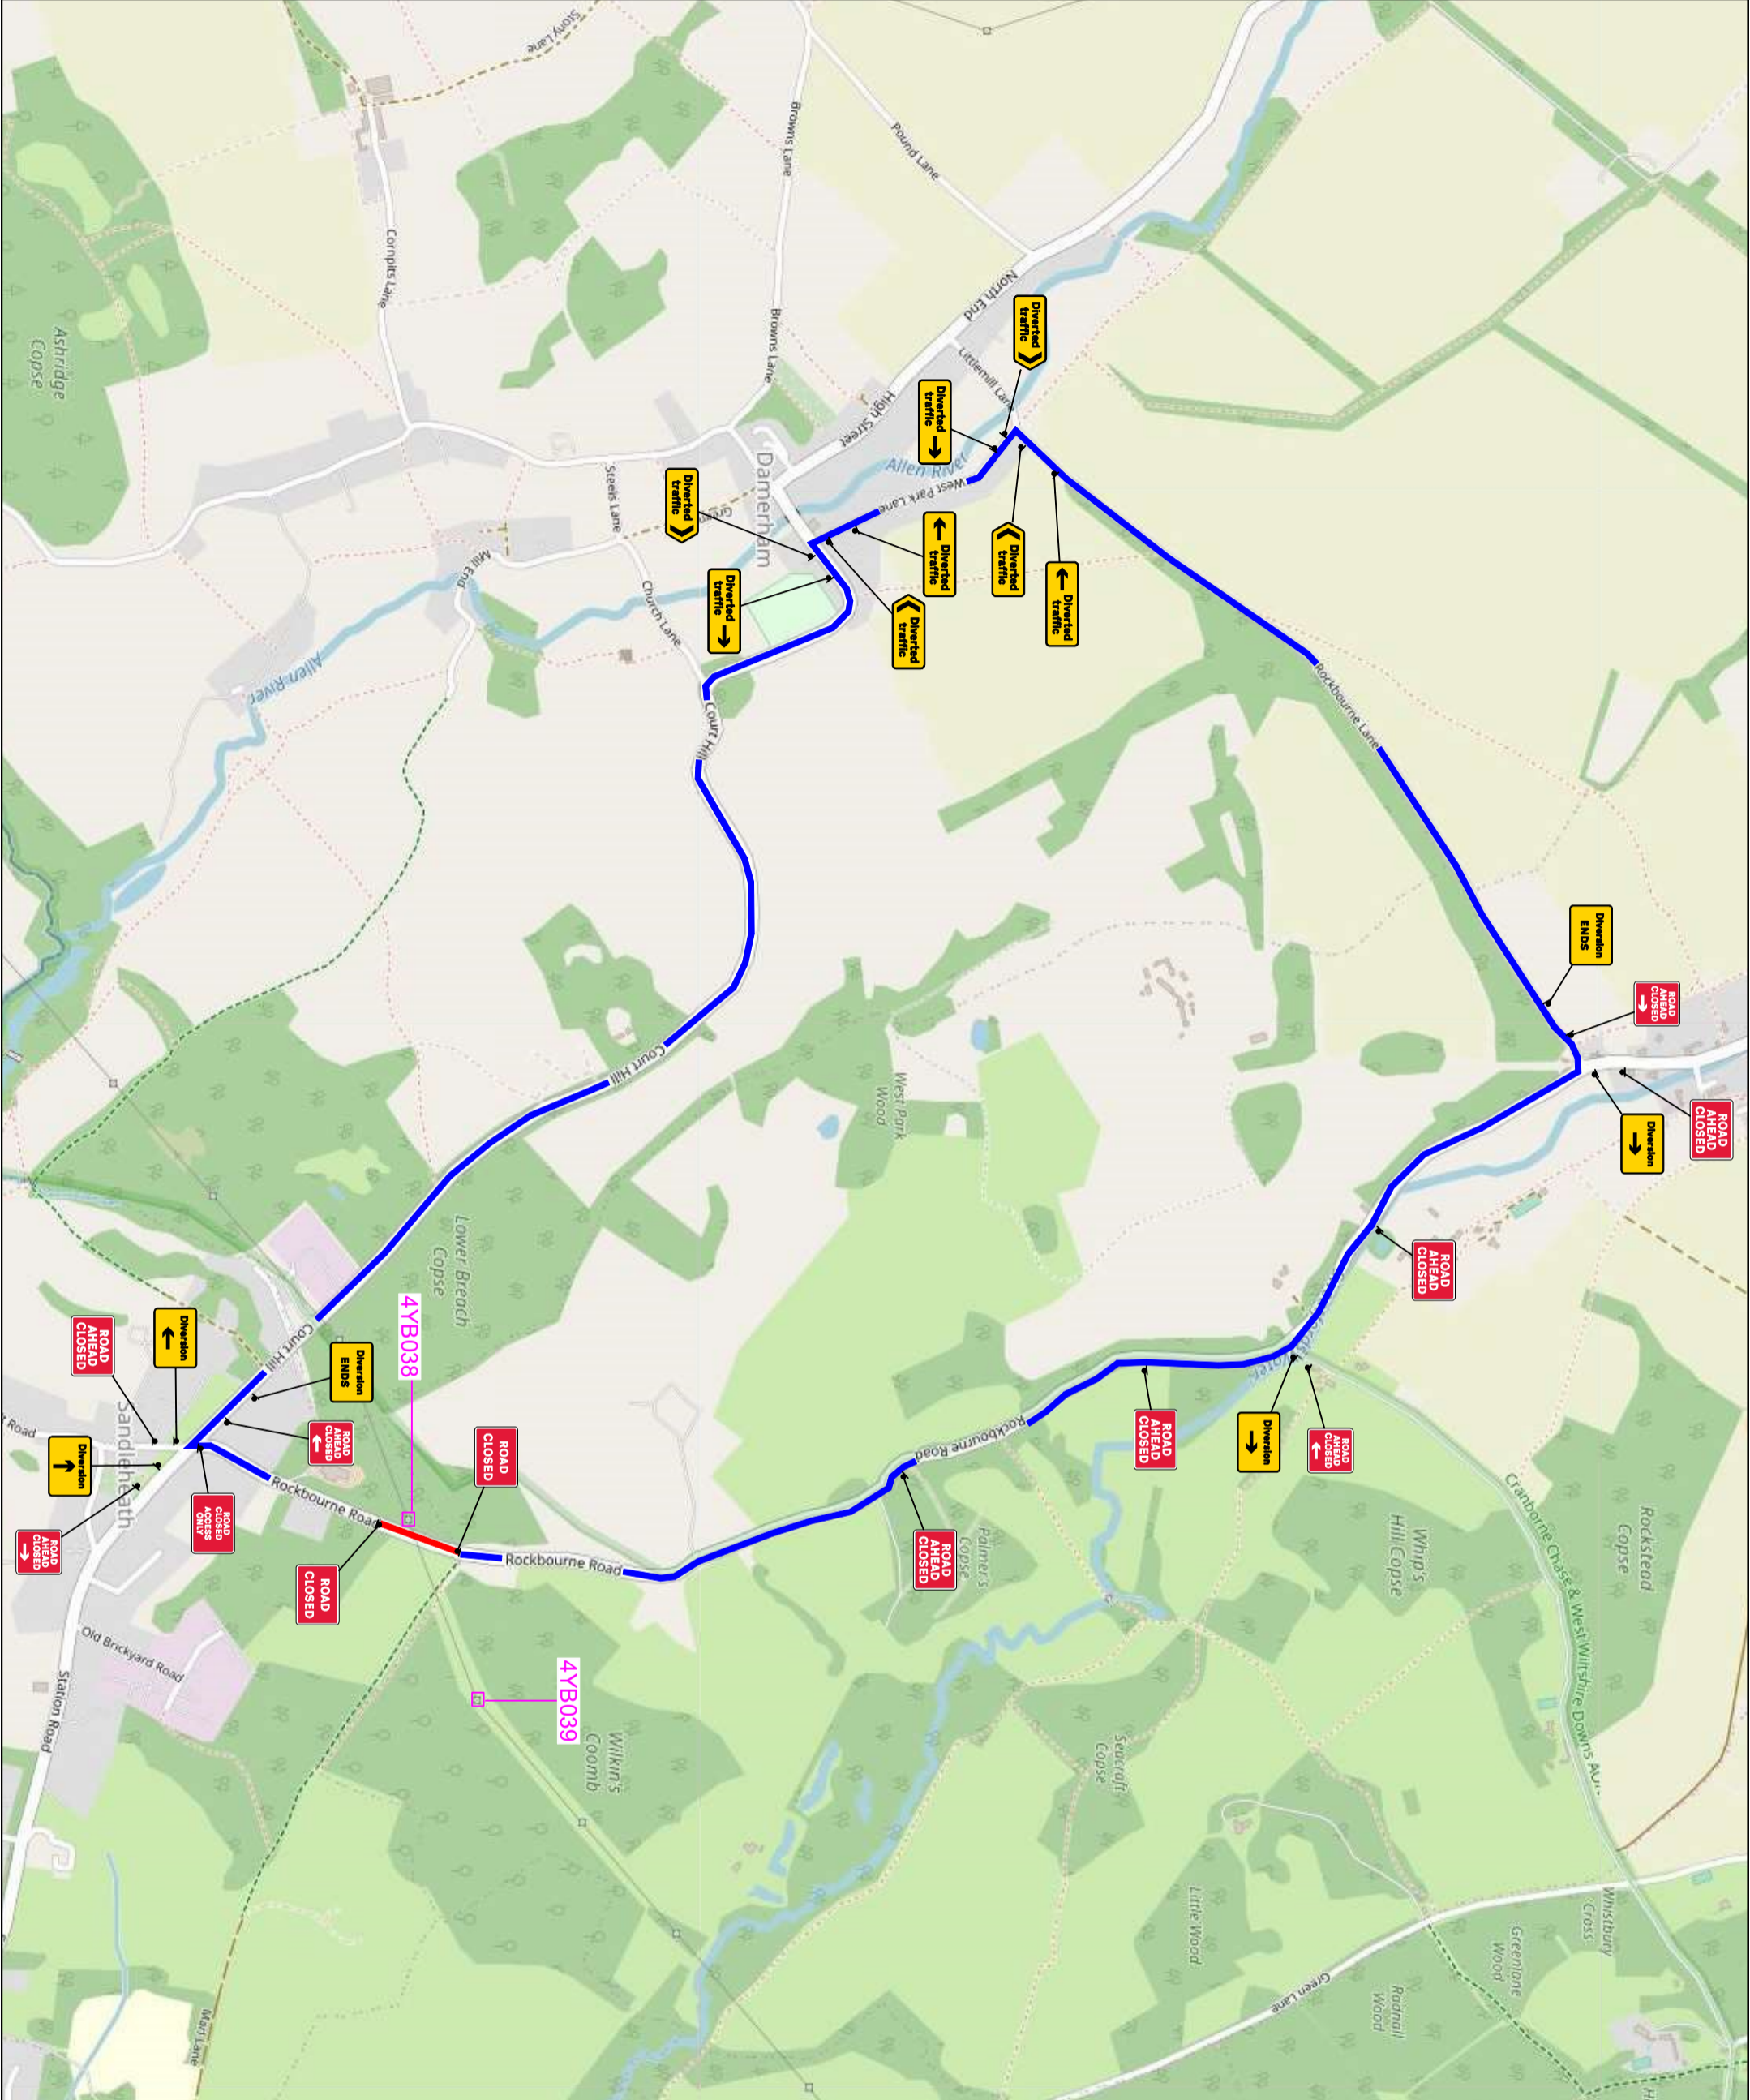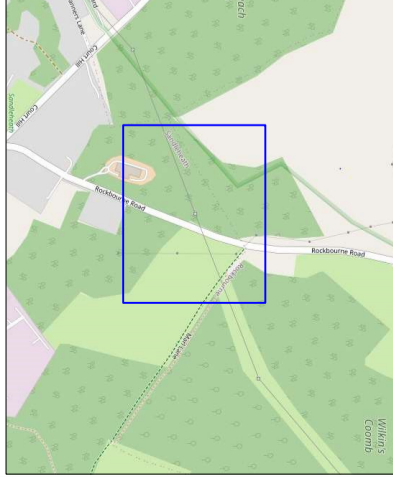

Hutton Author:	Alan Stanley	09/12/2022
Hutton Checked:	Tony King	09/12/2022
Hutton Approved:	Tony King	09/12/2022
Client Approved:		
Preliminary:		
For Tender:		
For Comment:		
Final Design:		X

Balfour Beatty



Hutton Traffic Management
Unit 109 Brunswick Industrial
Newcastle-Upon-Tyne
NE13 7BA
0191 236 8000
www.huttontraffic.co.uk

Client	
Site Details	
ROCKBOURNE ROAD, SANDLIEATH, NEW FOREST SP6 10E	
Drawing Title	
ROAD CLOSURE DIVERSION	
Drawing Number	HATTON-TM-DWG-2022-1986
Revised by:	Rev:
Date:	Date:
DO NOT SCALE FROM THIS DRAWING. ALL DIMENSIONS TO BE VERIFIED ON SITE	
Scale at A3 - NTS	
Dimensions - Meters	